

SEAL COAT, PATCHING, CONSTRUCTION, AND RECONSTRUCTION DISTRICT #17-41
 PHASE 1
 PATCHING, CRACK SEALING, LEVELING, CURB & GUTTER, AND SEAL COAT, STREETS & AVENUES
 PROJECT AREA
 DISTRICT BOUNDARY
 PHASE 1
 SCALE: N.T.S.

I hereby certify that this plan, specification, or report was prepared by me or under my direct supervision and that I am a duly Registered Professional Engineer under the laws of the State of North Dakota.

TRAVIS DILLMAN, P.E.

Date: _____


REVISIONS

DRAWN BY
 CHECKED BY

CITY OF JAMESTOWN
 ENGINEERING DEPARTMENT

SEAL COAT, PATCHING, CONSTRUCTION & RECONSTRUCTION DISTRICT #17-41
 PHASE I PATCHING, CRACK SEALING, LEVELING, CURB & GUTTER, AND SEAL COAT, STREETS & AVENUES

SHEET
 2/6

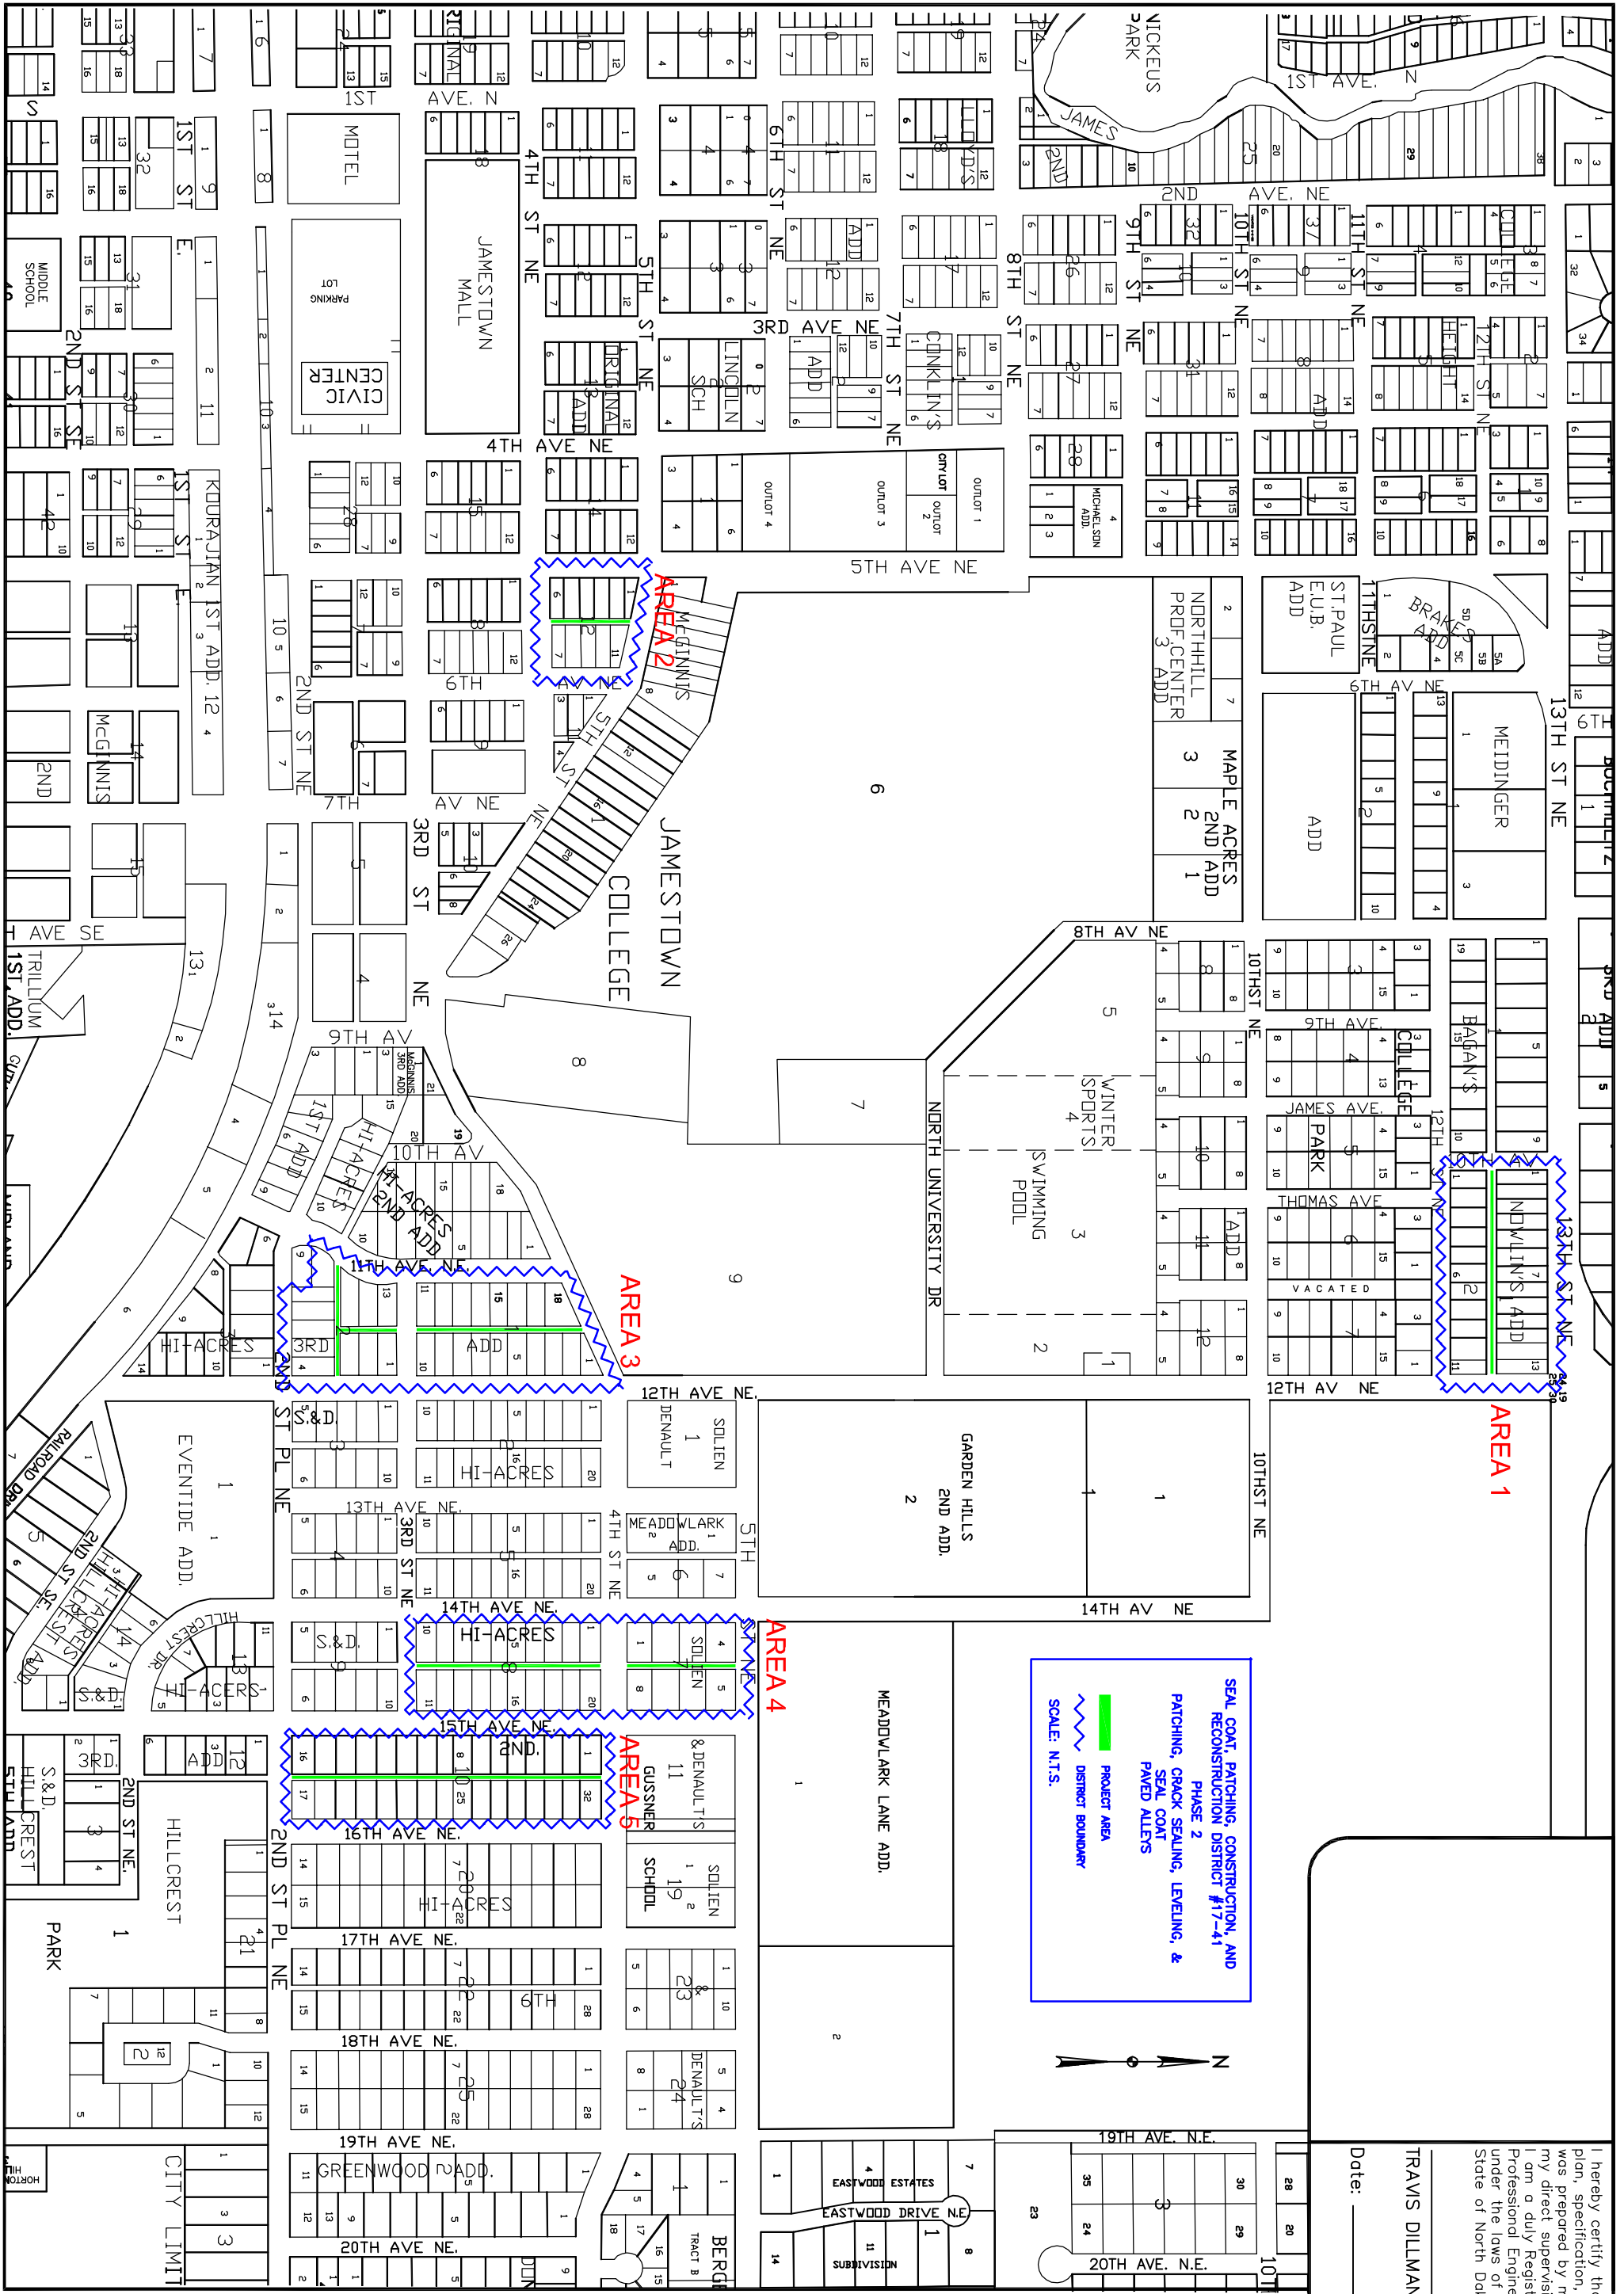

I hereby certify that this plan, specification, or report was prepared by me or under my direct supervision and that I am a duly Registered Professional Engineer under the laws of the State of North Dakota.

TRAVIS DILLMAN, P.E.

Date: _____

REVISIONS


DRAWN BY
 CHECKED BY

CITY OF JAMESTOWN
 ENGINEERING DEPARTMENT

SEAL COAT, PATCHING, CONSTRUCTION
 & RECONSTRUCTION DISTRICT #17-41
 PHASE I SPOT EDGE MILLING AND SEAL
 COAT, PAVED ALLEYS

SHEET
 3/6

SEAL COAT, PATCHING, CONSTRUCTION, AND
 RECONSTRUCTION DISTRICT #17-41
 PHASE 2
 PATCHING, CRACK SEALING, LEVELING, &
 SEAL COAT
 PAVED ALLEYS
 PROJECT AREA
 DISTRICT BOUNDARY
 SCALE: N.T.S.

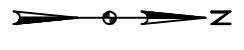

I hereby certify that this plan, specification, or report was prepared by me or under my direct supervision and that I am a duly Registered Professional Engineer under the laws of the State of North Dakota.

TRAVIS DILLMAN, P.E.

Date: _____

REVISIONS

NO.	DESCRIPTION

DRAWN BY
↓


CHECKED BY
TD

CITY OF JAMESTOWN
ENGINEERING DEPARTMENT

SEAL COAT, PATCHING, CONSTRUCTION & RECONSTRUCTION DISTRICT #17-41
PHASE 2 PATCHING, CRACK SEALING, & SEAL COAT ALLEYS AND PHASE 3 WASTE WATER PLANT DISINFECTION ROAD



SHEET
4/6


SEAL COAT, PATCHING, CONSTRUCTION, AND RECONSTRUCTION DISTRICT #17-41
PHASE 3
PATCHING, CRACK SEAL, LEVELING & SEAL COAT WASTE WATER PLANT DISINFECTION ROAD
PROJECT AREA
DISTRICT BOUNDARY
SCALE: N.T.S.

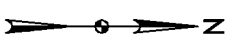

INTERSTATE 94

BLOOM INTERCHANGE

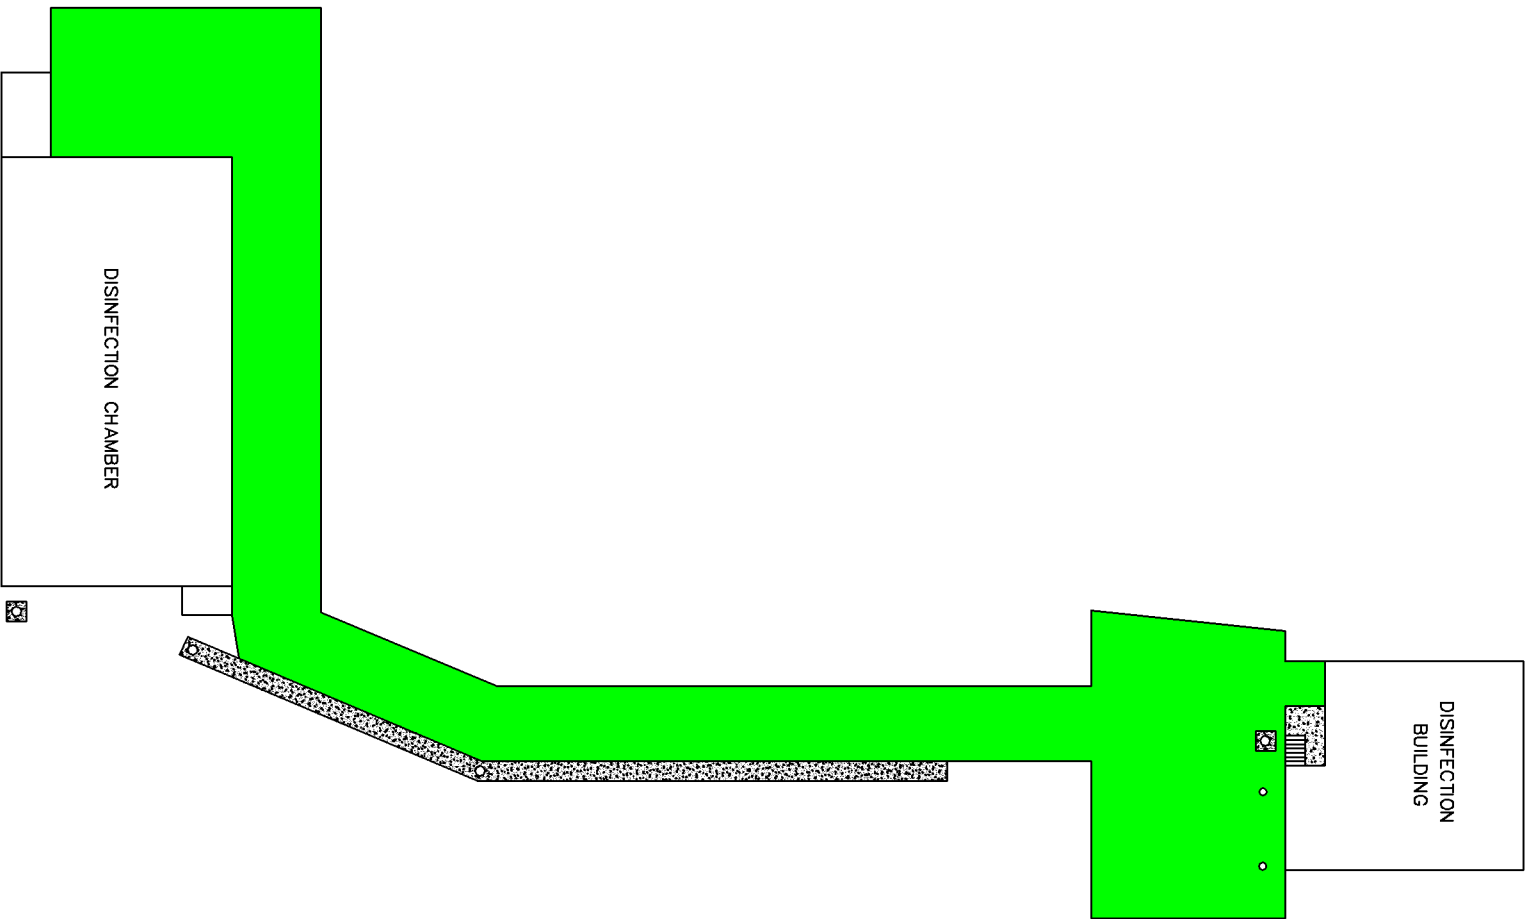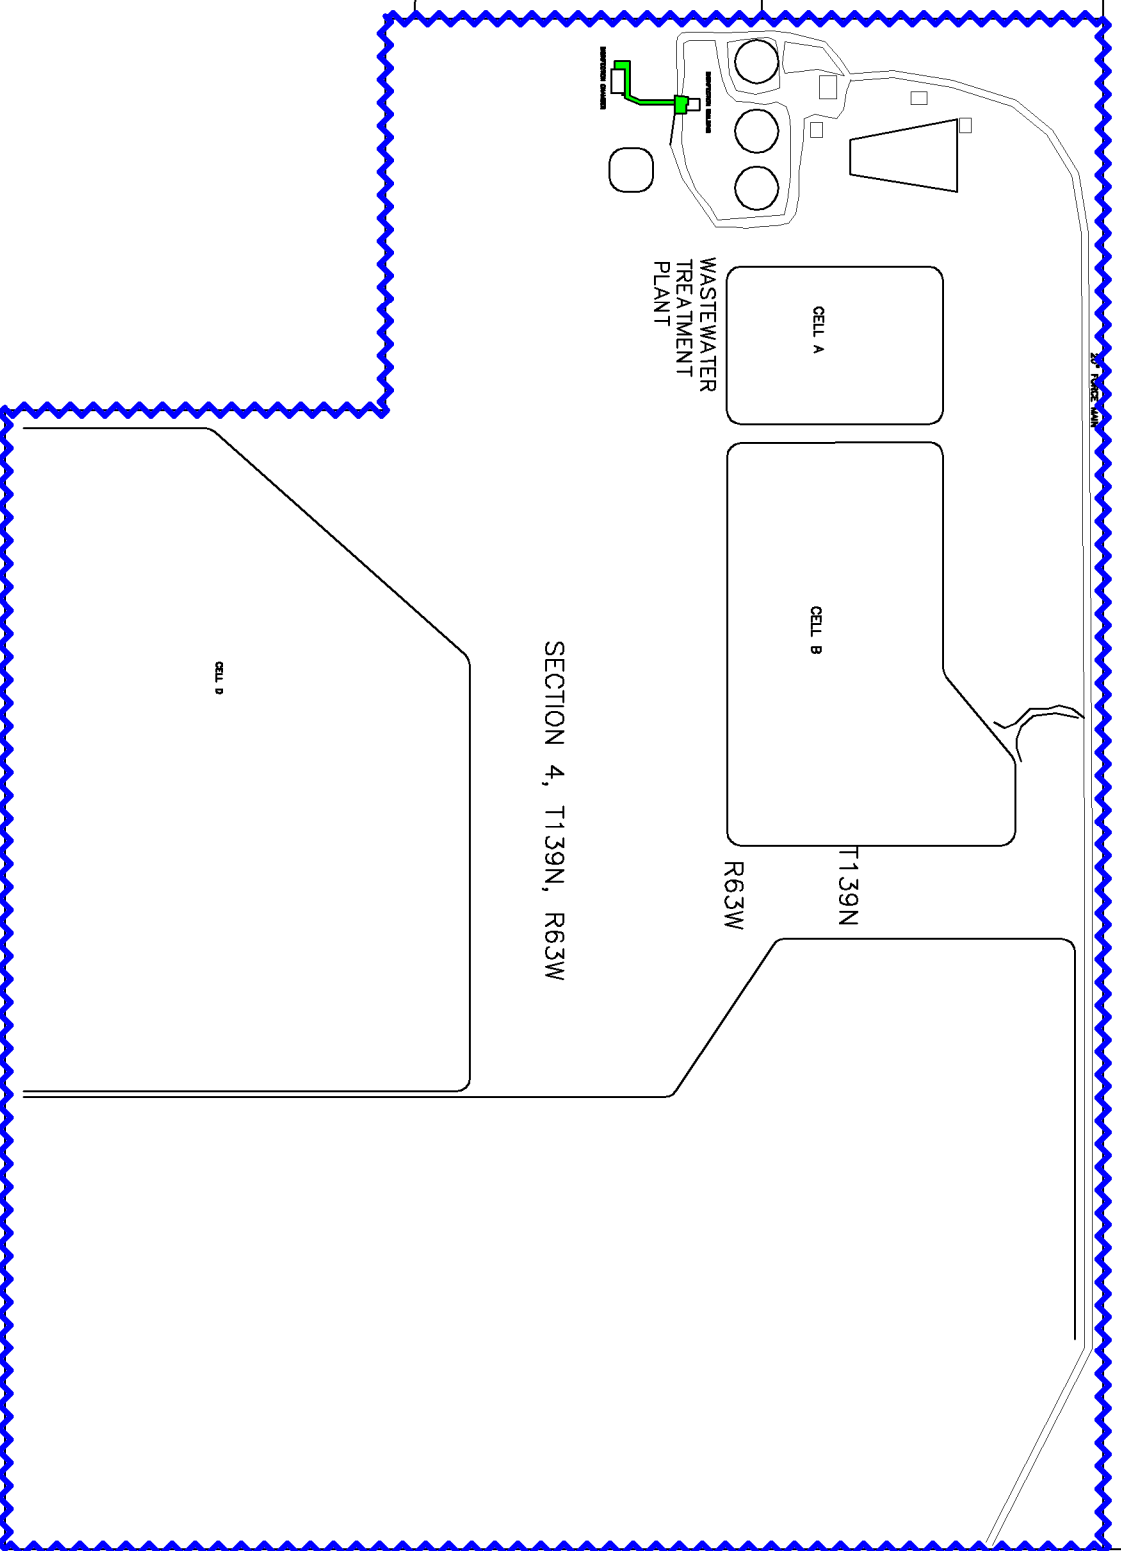

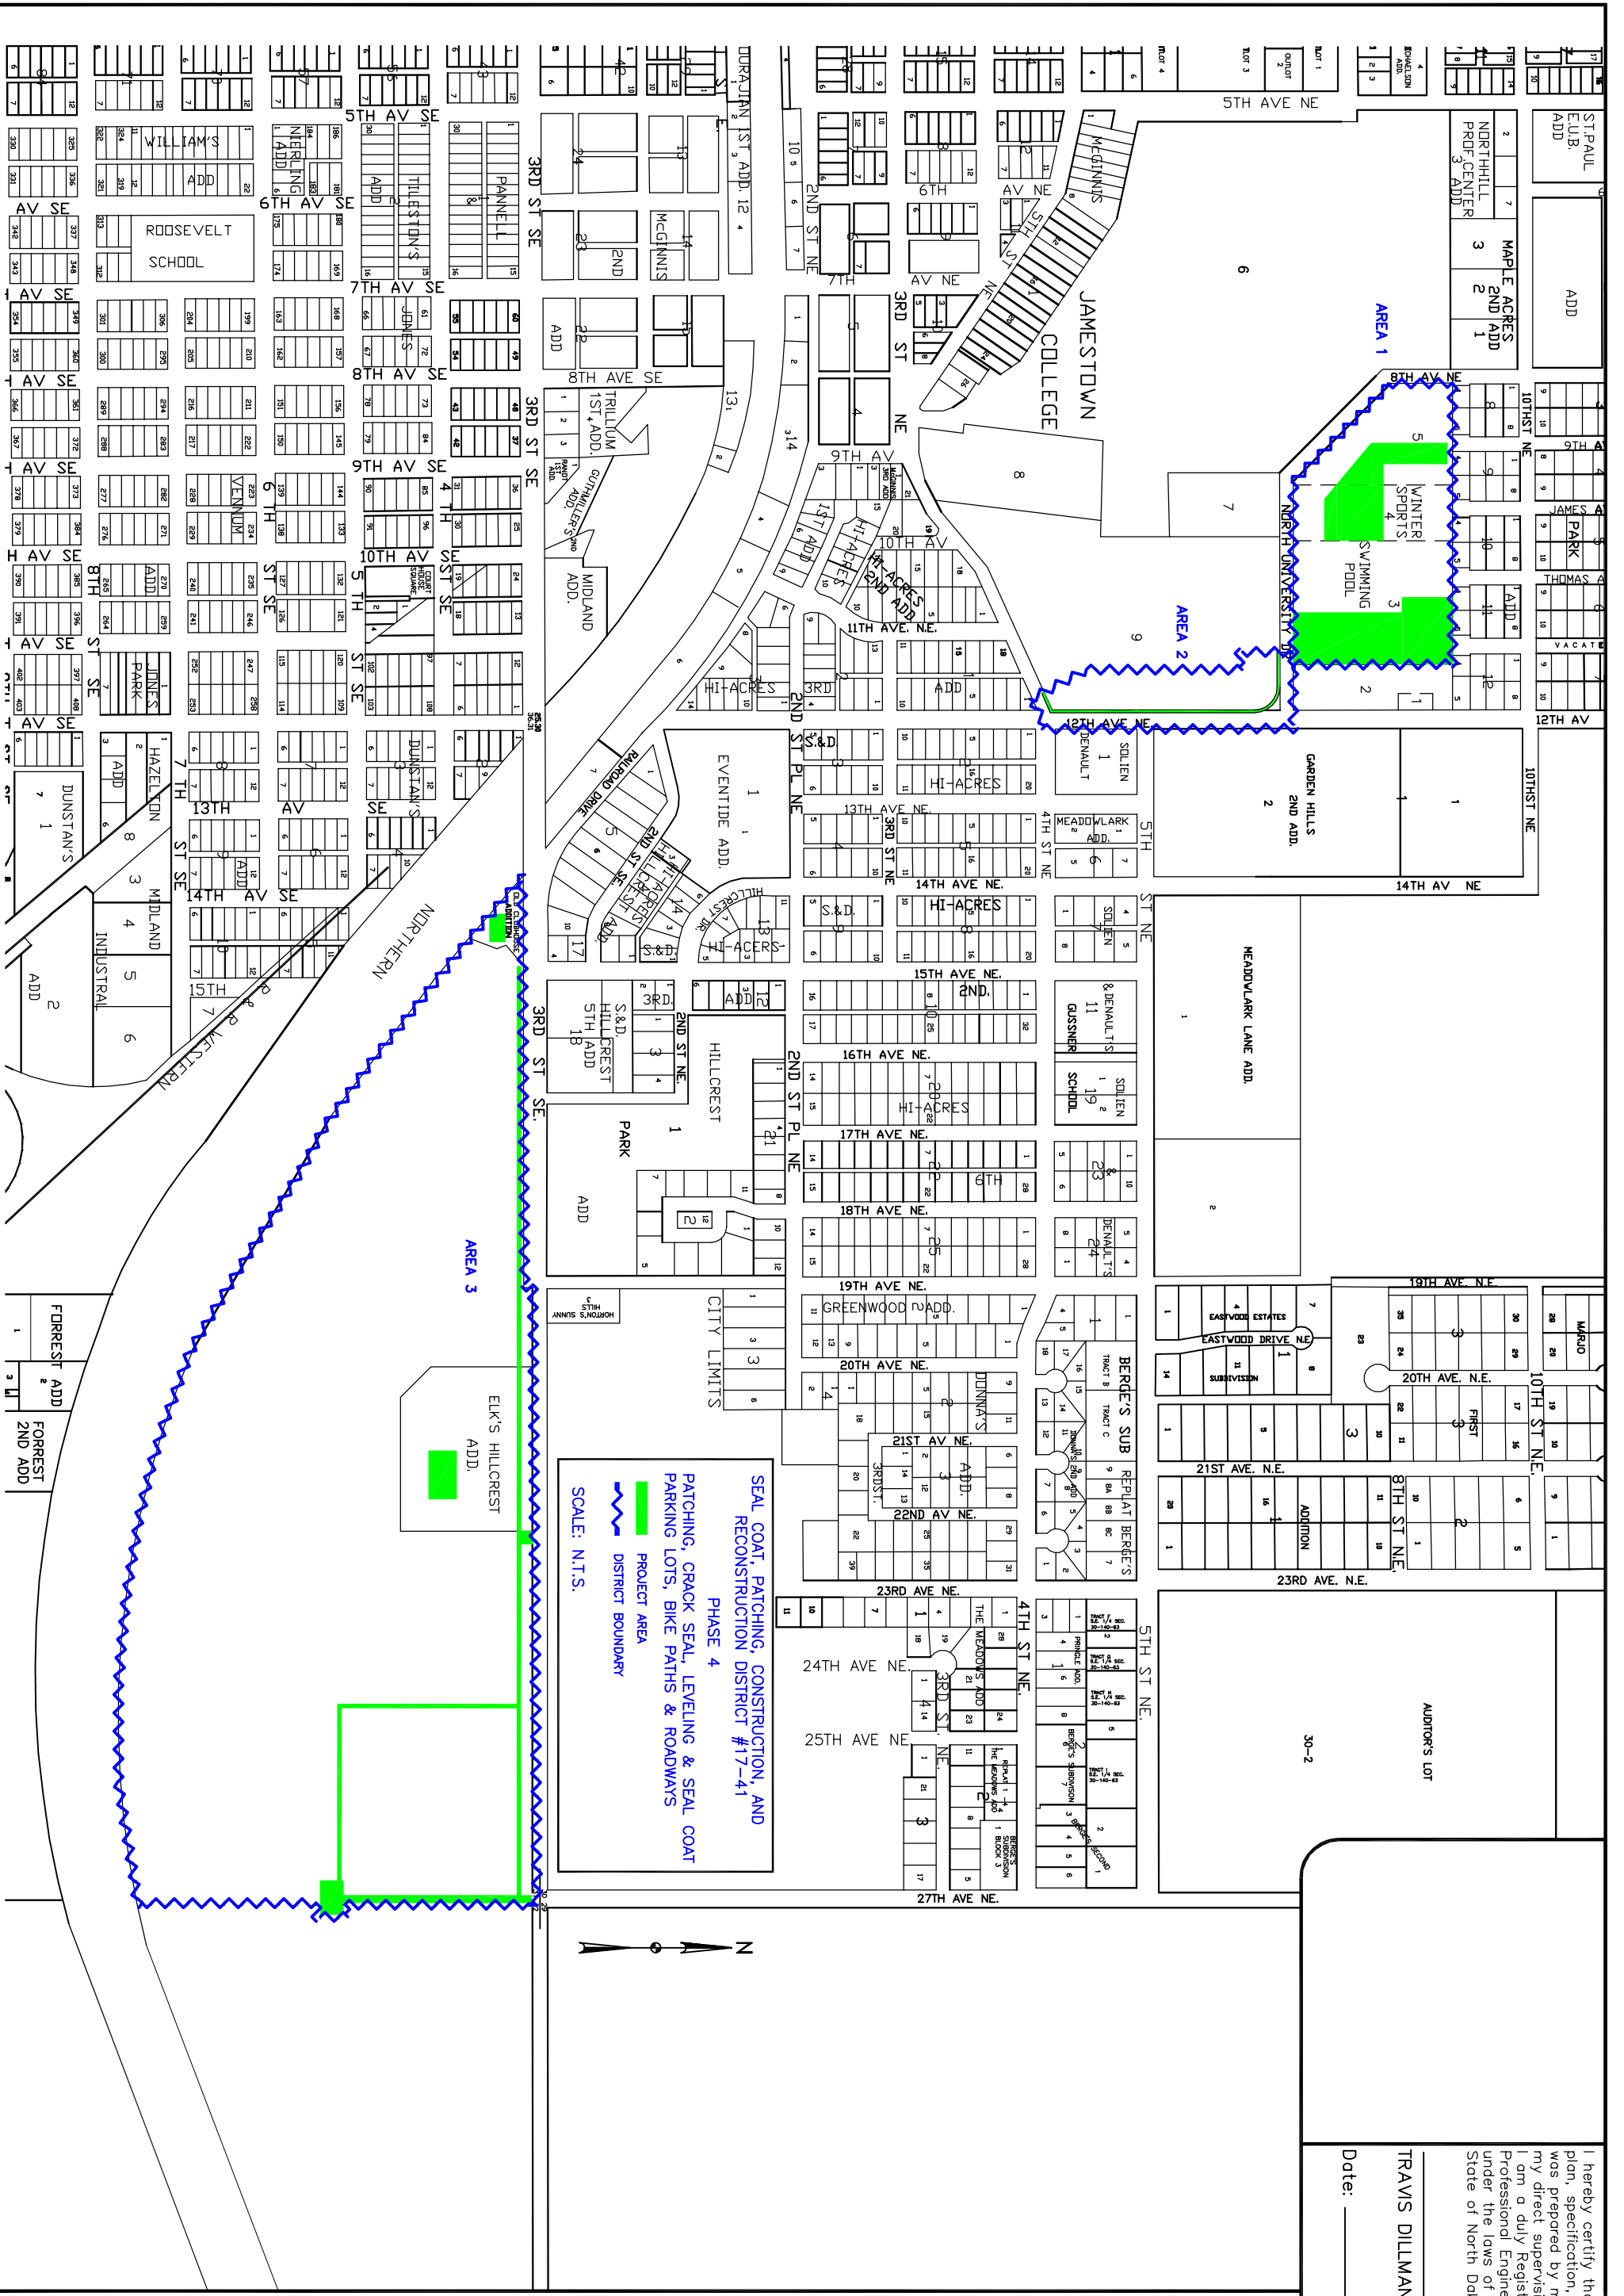

I hereby certify that this plan, specification, or report was prepared by me or under my direct supervision and that I am a duly Registered Professional Engineer under the laws of the State of North Dakota.

TRAVIS DILLMAN, P.E.

Date: _____

REVISIONS

No.	Description

DRAWN BY
 ↗
CHECKED BY
 ↘

**CITY OF JAMESTOWN
 ENGINEERING DEPARTMENT**

**SEAL COAT, PATCHING, CONSTRUCTION & RECONSTRUCTION DISTRICT #17-41
 PHASE 4 PATCHING, CRACK SEALING, LEVELING & SEAL COAT PARKING LOTS, BIKE PATHS & ROADWAYS**

**SHEET
 5/6**

I hereby certify that this plan, specification, or report was prepared by me or under my direct supervision and that I am a duly Registered Professional Engineer under the laws of the State of North Dakota.

TRAVIS DILLMAN, P.E.

Date: _____


REVISIONS

DRAWN BY
 CHECKED BY

CITY OF JAMESTOWN
 ENGINEERING DEPARTMENT

SEAL COAT, PATCHING, CONSTRUCTION & RECONSTRUCTION DISTRICT #17-41
 PHASE 5 PATCHING, CRACK SEALING, LEVELING & SEAL COAT JAMSETOWN SCHOOL DISTRICT OWEND PARKING LOT

SHEET
 6/6

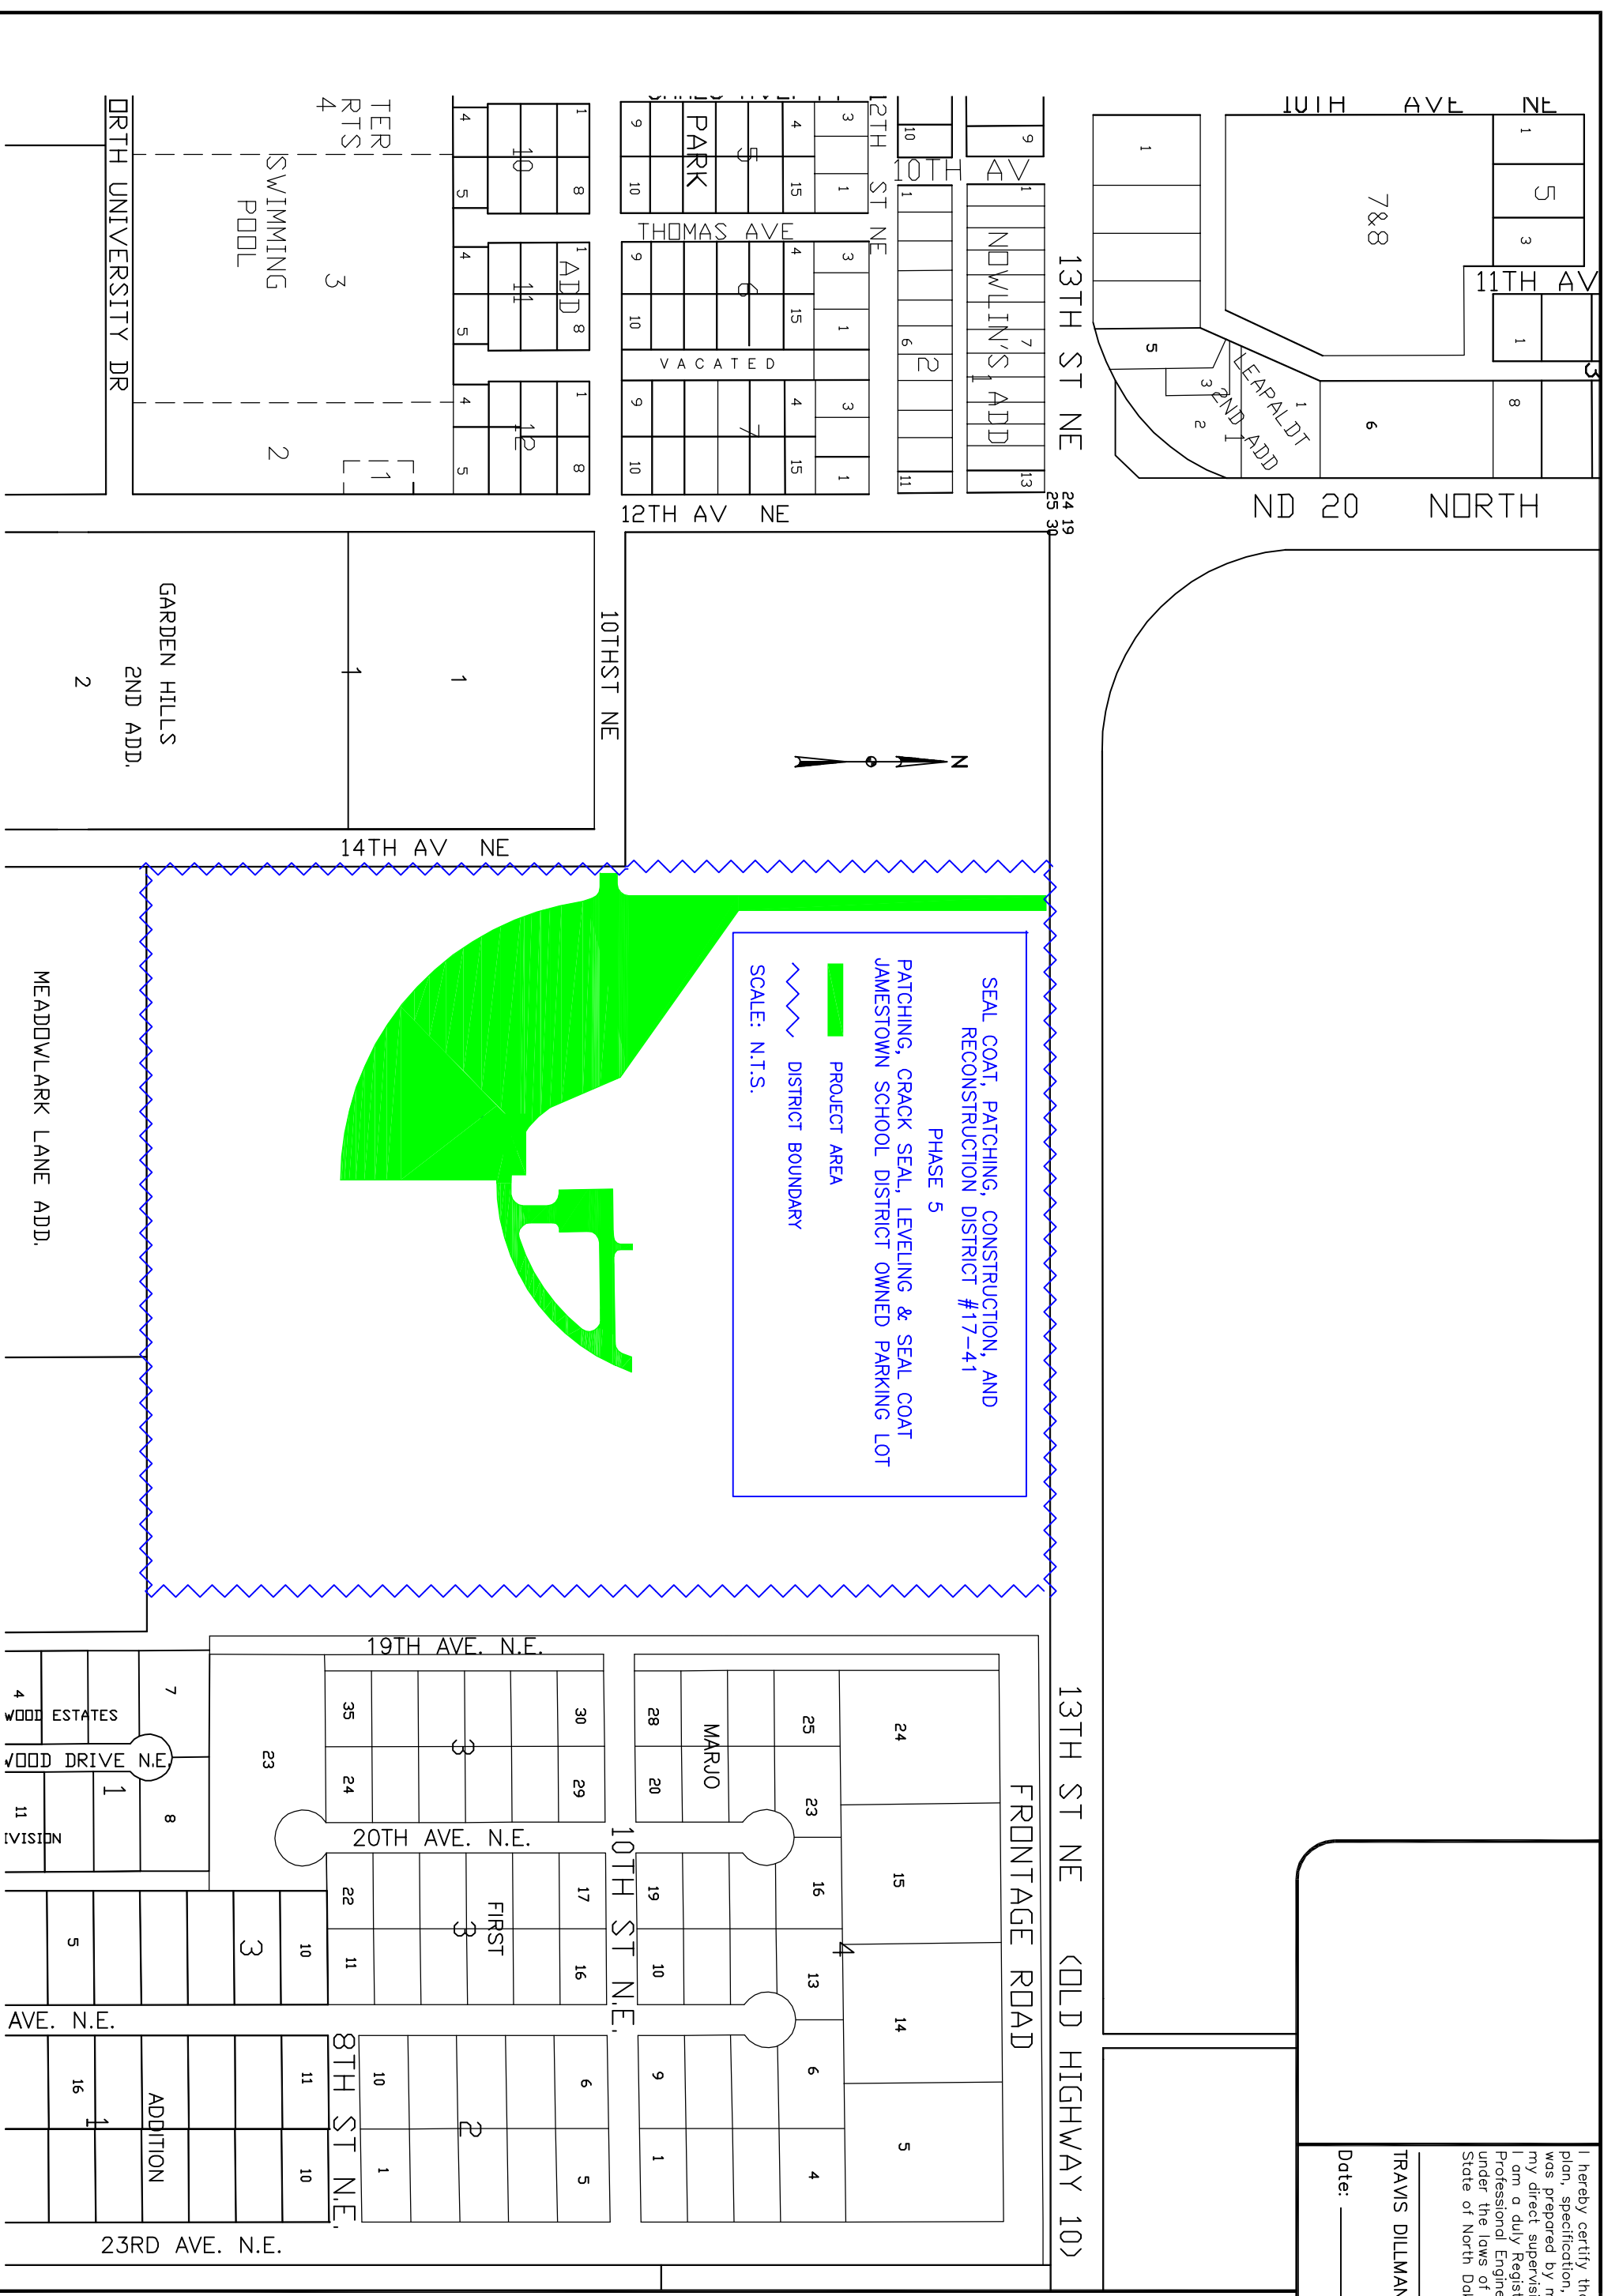

I hereby certify that this plan, specification, or report was prepared by me or under my direct supervision and that I am a duly Registered Professional Engineer under the laws of the State of North Dakota.

TRAVIS DILLMAN, P.E.

Date: _____




















REVISIONS

DRAWN BY
✓
CHECKED BY
10



SEAL COAT, PATCHING, CONSTRUCTION
& RECONSTRUCTION DISTRICT #17-41
PHASE 6
NEW ALLEY CONSTRUCTION

SHEET
7/7

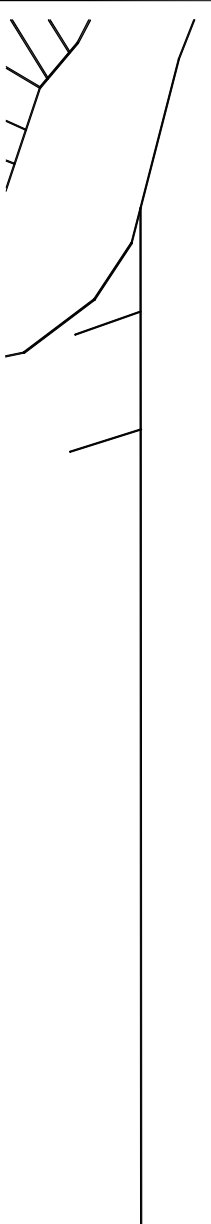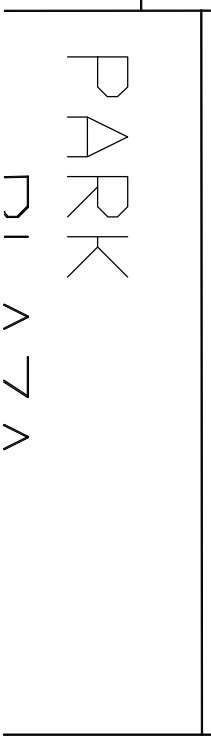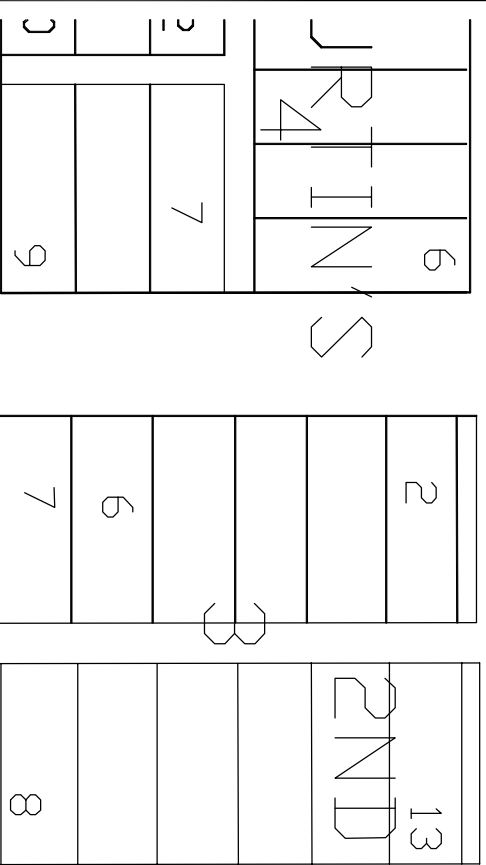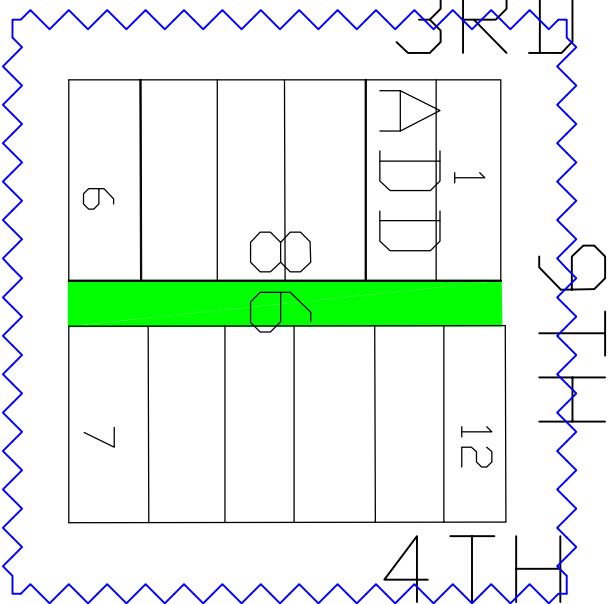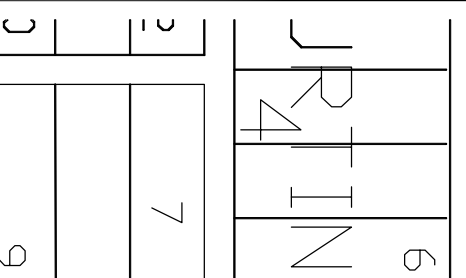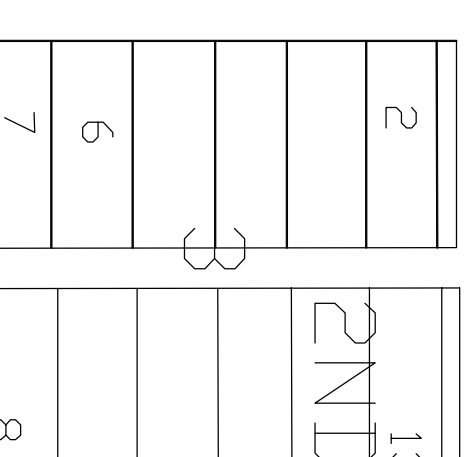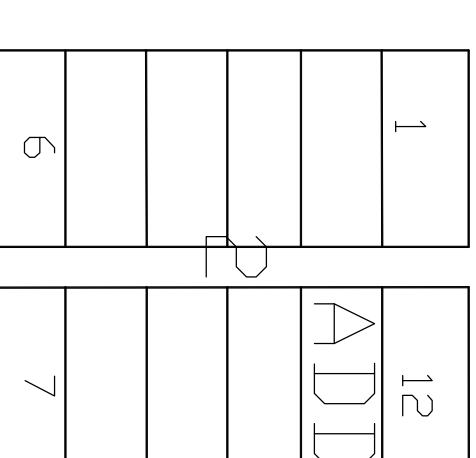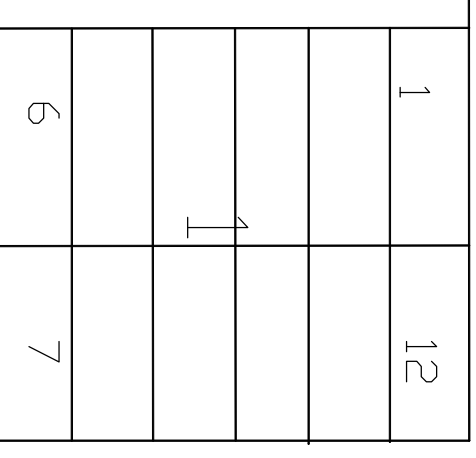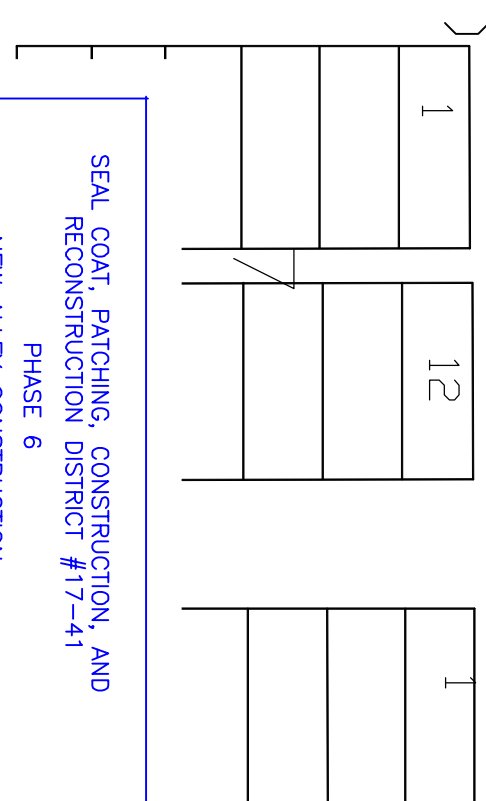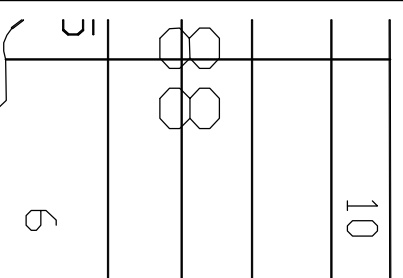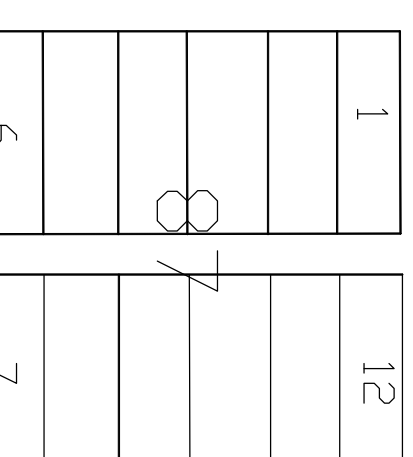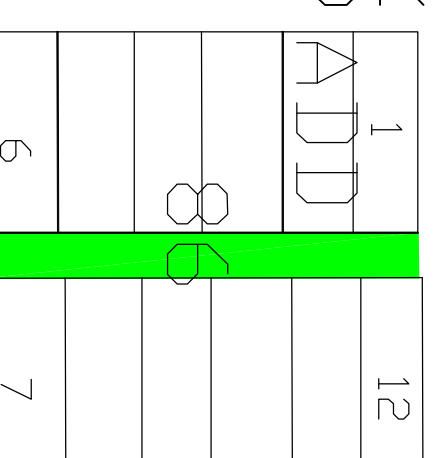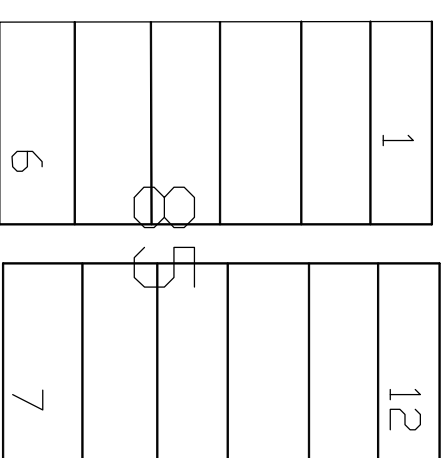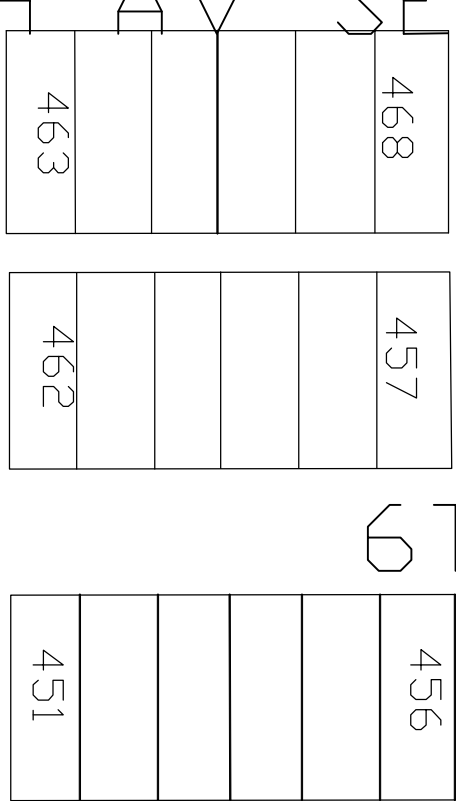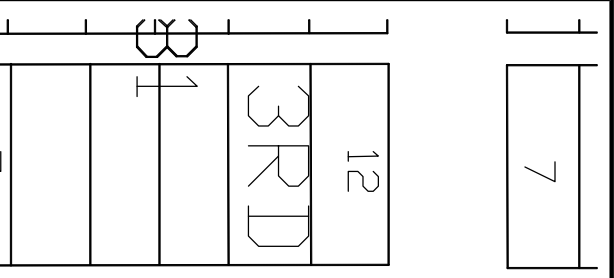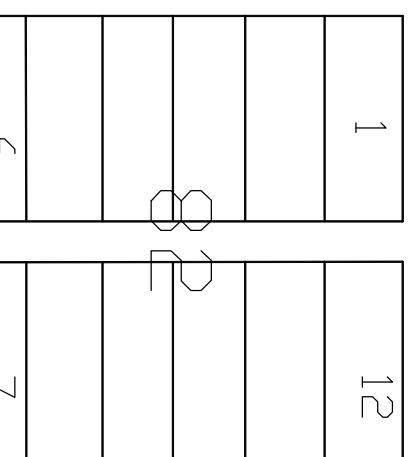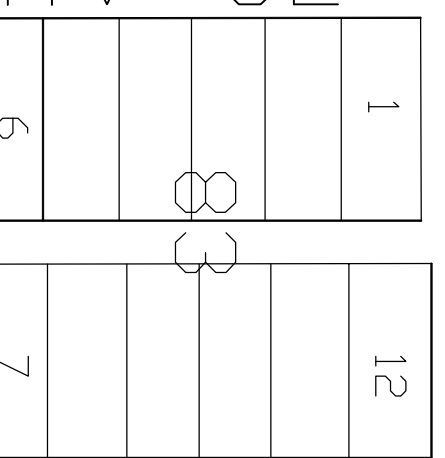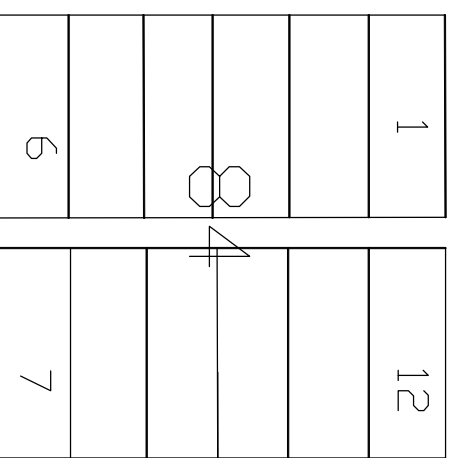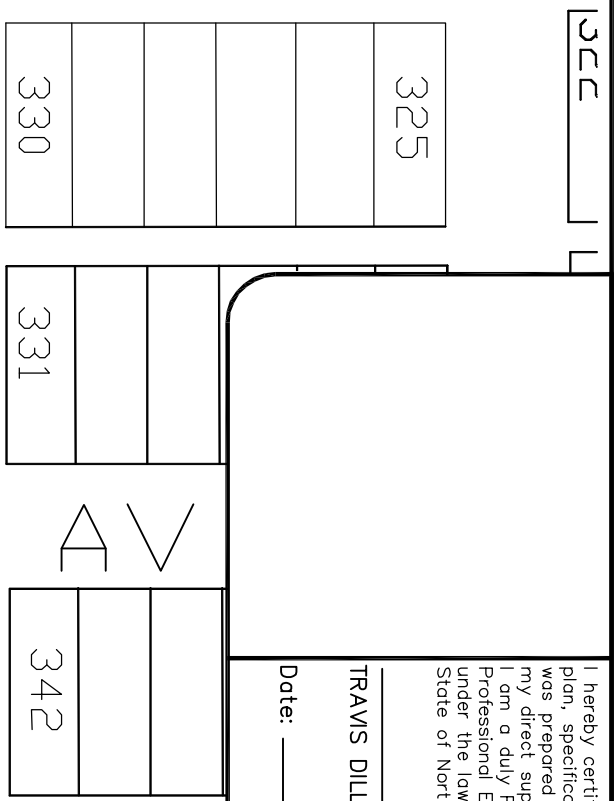

PARK
PIAZZA

SEAL COAT, PATCHING, CONSTRUCTION, AND
RECONSTRUCTION DISTRICT #17-41
PHASE 6
NEW ALLEY CONSTRUCTION

PROJECT AREA

DISTRICT BOUNDARY

SCALE: N.T.S.