


CENTRAL DAKOTA NURSING HOME SITE

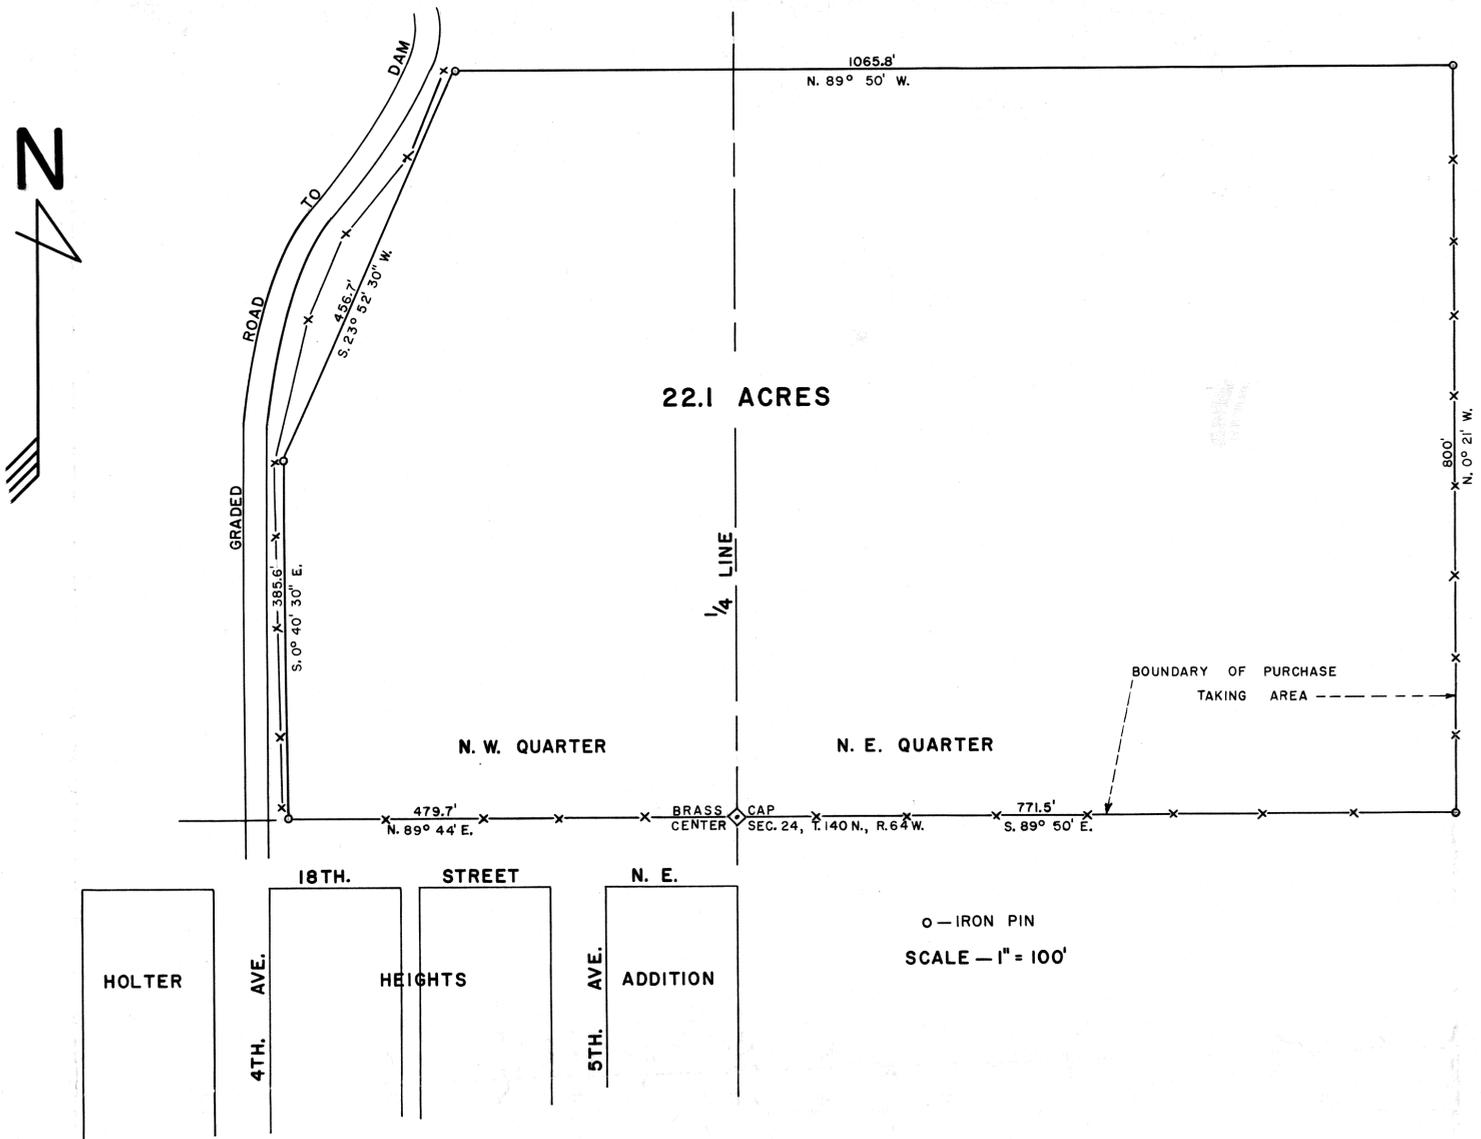

DECLARATION OF PLAT

Plat of the Central Dakota Nursing Home Site Addition to the City of Jamestown, North Dakota.

Central Dakota Nursing Home Inc., with its place of business in the City of Jamestown in Stutsman County, North Dakota, as officers of the corporation of the land hereinafter described, together with Alfred W. Steinke, a Registered Land Surveyor of the City of Bismarck, North Dakota, hereby declare and make known that said officers recently caused to be laid out and platted and surveyed, a plat of the Central Dakota Nursing Home Site Addition to the City of Jamestown, North Dakota; and this plat thereof which is hereby attached was made by the said Alfred W. Steinke of Bismarck, North Dakota, in accordance with the statutes of the State of North Dakota and Ordinances of the City of Jamestown, North Dakota, in such case made and provided; a description of the situation and boundaries of said plat of the Central Dakota Nursing Home Site Addition as follows, to-wit:

That said Plat is part of the Southwest Quarter (SW $\frac{1}{4}$) Northeast Quarter (NE $\frac{1}{4}$) and Southeast Quarter (SE $\frac{1}{4}$) Northwest Quarter (NW $\frac{1}{4}$), Section Twenty-Four (24), Township One Hundred Forty (140) North of Range Sixty-Four (64) West, in Stutsman County, North Dakota consisting of 22.1 acres more or less, and is more particularly described as follows, to-wit:

Beginning at the center of Section Twenty-Four (24), Township One Hundred Forty (140) North of Range Sixty-Four (64) West, 5th Principal Meridian, thence South 89°44' East, 771.5 feet; thence North 0°21' West, 800.0 feet; thence North 89°50' West, 1065.8 feet; thence South 23°52'30" West, 456.7 feet; thence South 0°40'30" East, 385.6 feet; thence North 89°44' East, 479.7 feet to the point of beginning and containing 22.1 Acres, more or less.

That the foregoing is a true and accurate description of the situation and boundaries of said Plat of the Central Dakota Nursing Home Site Addition.

And the said Alfred W. Steinke as surveyor aforesaid, further certified that the plat of said Addition was made by him from an actual survey thereof and the same is in all respects correct and true.

IN WITNESS WHEREOF said Officers of Corporation and said Alfred W. Steinke, a Registered Land Surveyor of the City of Bismarck, North Dakota have executed this instrument this 5th day of June A. D., 1960 - 1961 -

Central Dakota Nursing Home Inc.

by E. J. Larson
Its President

by John Nestingen
Its Secretary

Alfred W. Steinke
Registered Land Surveyor of
the City of Bismarck, N. D.

STATE OF NORTH DAKOTA)
) ss.
COUNTY OF STUTSMAN)

On this 5th day of June A. D., 1960, before me, a Notary Public in and for said County and State, personally appeared Dr. E. J. Larson and Rev. J. A. Nestingen, known to me to be the President and Secretary respectively of the Corporation this is described in and executed the within instrument, and they acknowledged to that they executed the same.

John Nestingen
Notary Public, Stutsman County, North Dakota
My Commission Expires 11-3-62

STATE OF NORTH DAKOTA)
) ss.
COUNTY OF BURLEIGH)

On this 10th day of March A. D., 1960, before me, a Notary Public in and for said County and State, personally appeared Alfred W. Steinke, known to me to be the person, who is described in and who joined in the execution of the foregoing instrument.

Edwin Davis
Notary Public, Burleigh County, North Dakota
My Commission Expires 2-19-64

CITY OF JAMESTOWN)
STATE OF NORTH DAKOTA) ss.

By Resolution duly passed by the City Planning Commission of Jamestown, North Dakota on the 5th day of July 1960, the attached plat of the Central Dakota Nursing Home Site Addition to the City of Jamestown, North Dakota, was duly approved and accepted.

Dated December 5, 1961 Attest [Signature]
City Auditor

[Signature]
President

CITY OF JAMESTOWN)
STATE OF NORTH DAKOTA) ss.

By Resolution duly passed by the City Council of Jamestown, North Dakota, on the 1st day of August 1960, the attached plat of the Central Dakota Nursing Home Site Addition to the City of Jamestown, North Dakota, was duly approved and accepted and the replat ordered filed in the office of the Register of Deeds of Stutsman County, copy of same to be filed in the office of the City Auditor and City Engineer.

Dated December 5, 1961 Attest [Signature]
City Auditor

[Signature]

28

28